



- Tree Grille
- Litter Bin
- Cycle Stand
- Block Seat
- Bench with back
- Lighting Columns
- Brackets and Power Supply required on lighting column for festive lighting/banners
- ⋯ In-ground LED's

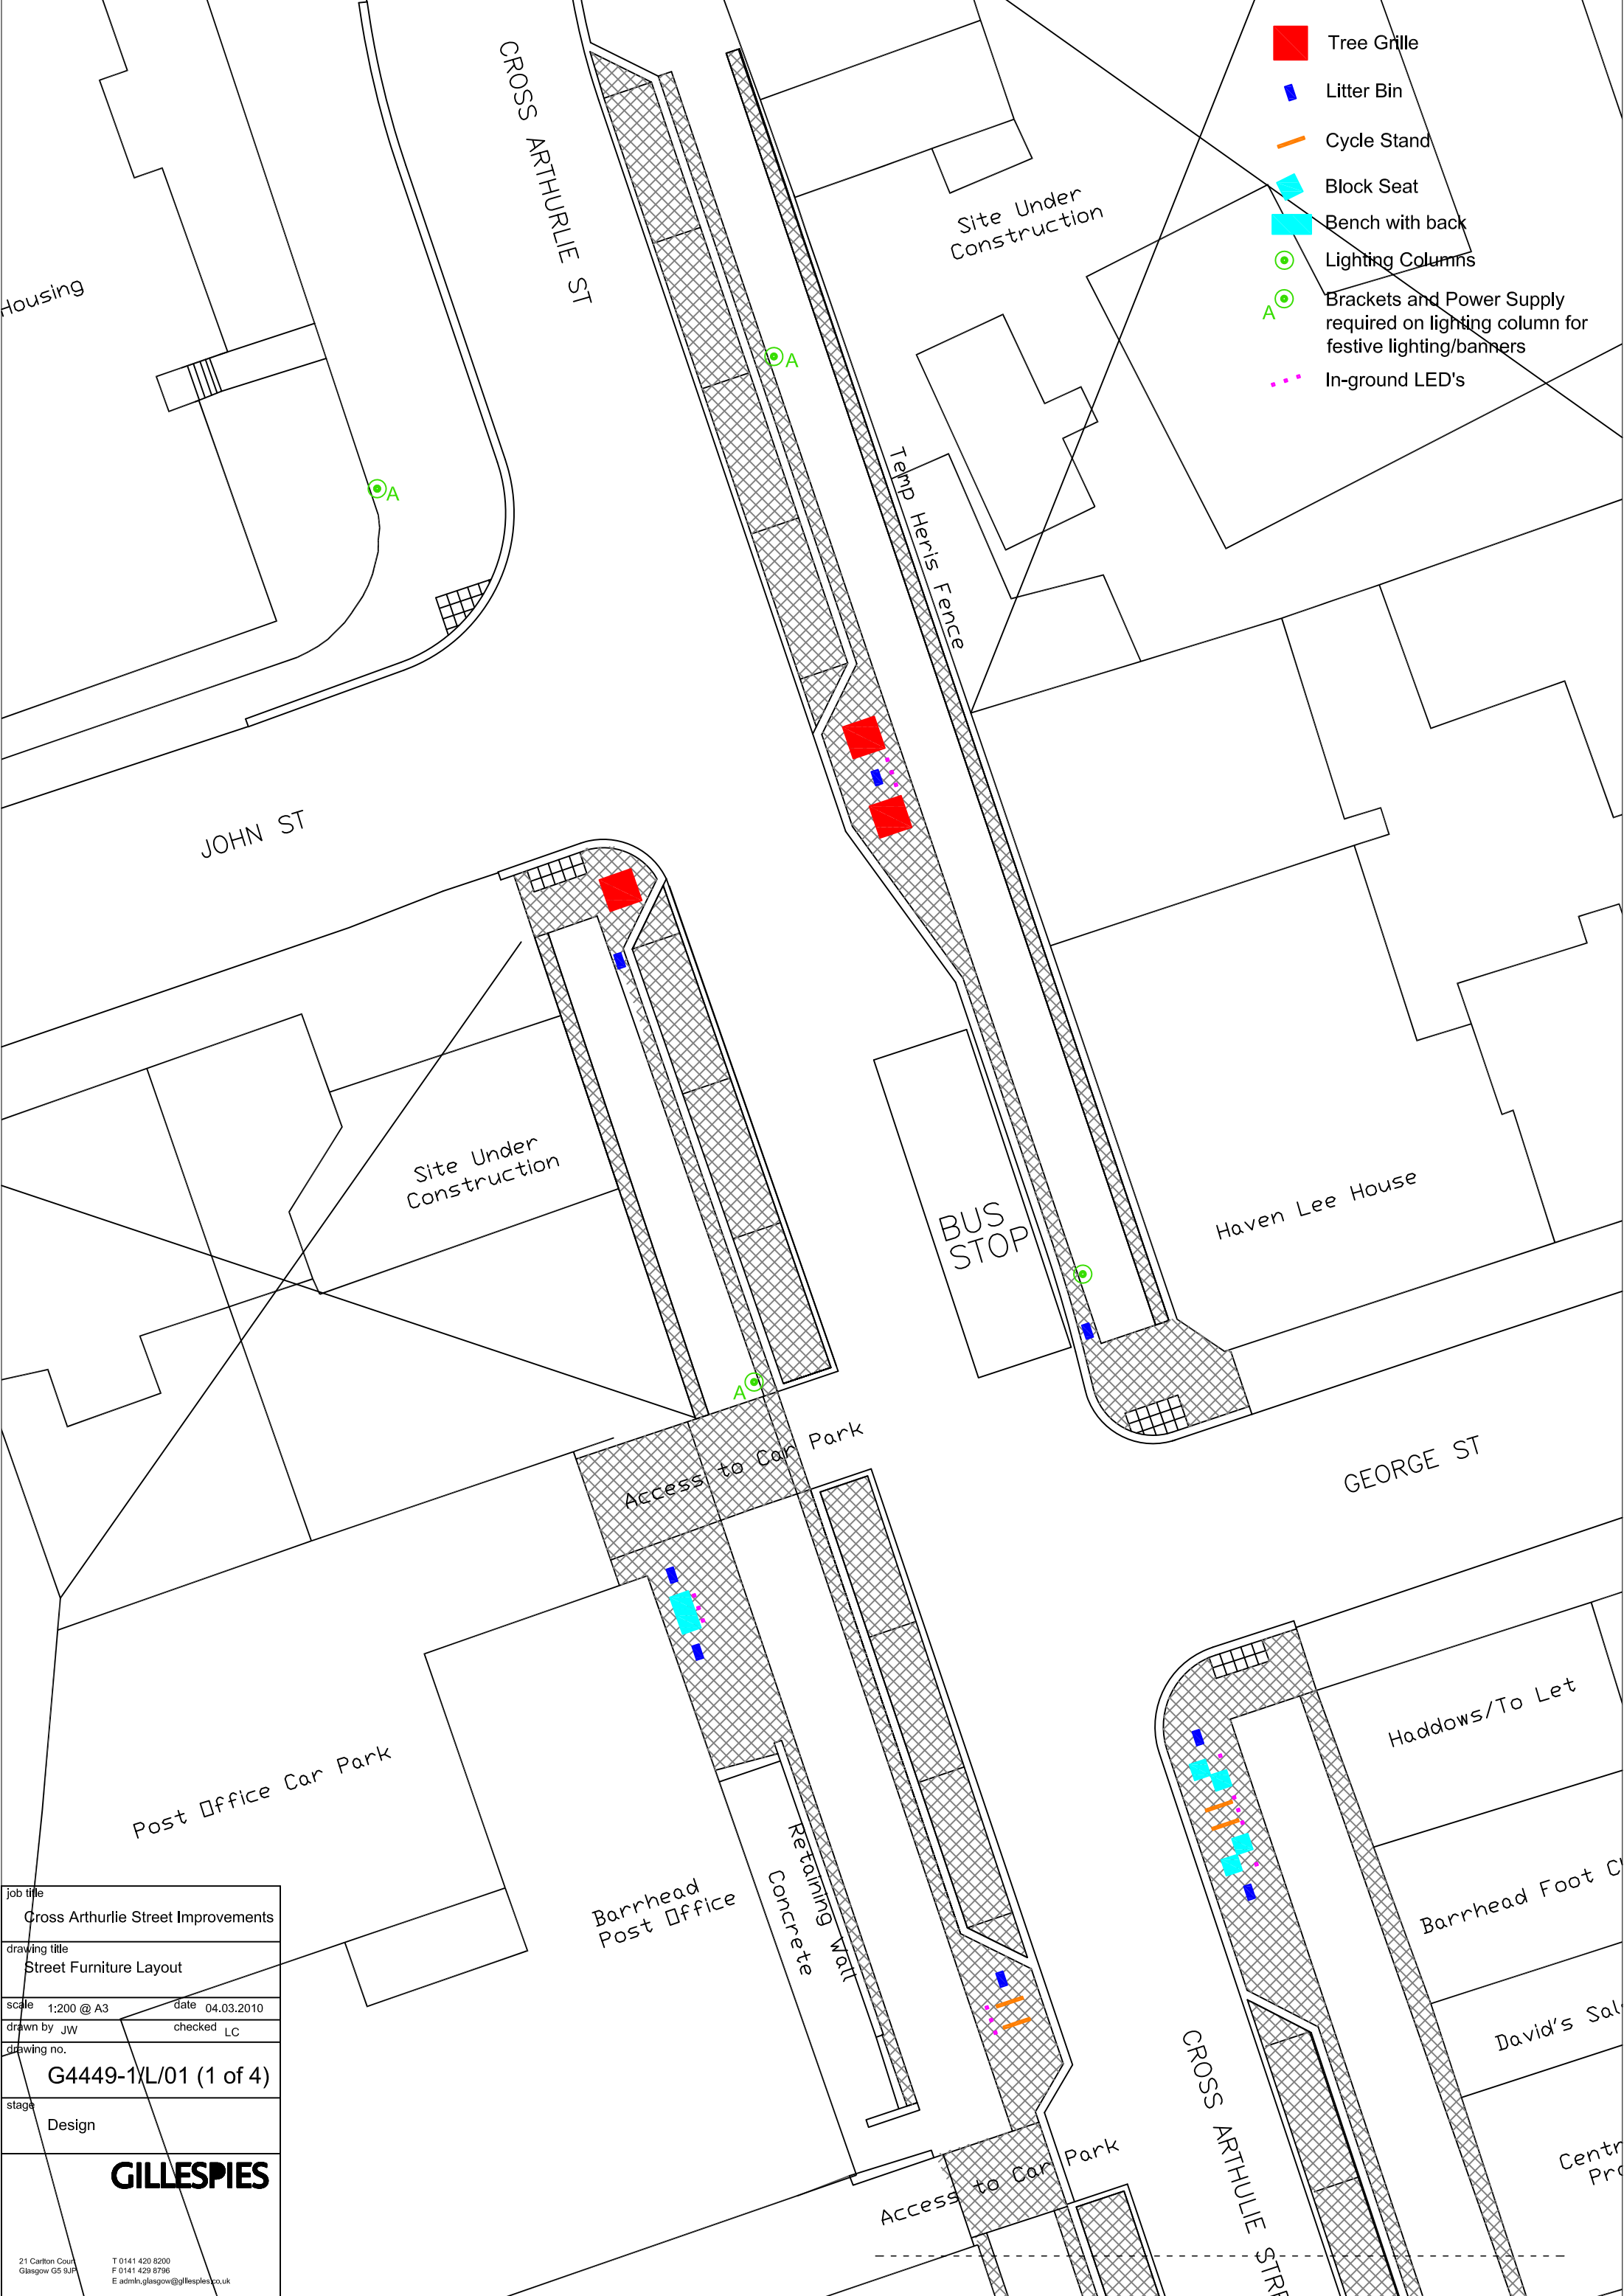


job title Cross Arthurlie Street Improvements	
drawing title Street Furniture Layout	
scale 1:200 @ A3	date 04.03.2010
drawn by JW	checked LC
drawing no. G4449-1/L/01 (1 of 4)	
stage Design	
<b>GILLESPIES</b>	
<small>21 Carlton Court Glasgow G5 9JP</small>	
<small>T 0141 420 8200 F 0141 429 8796 E admin.glasgow@gillespies.co.uk</small>	

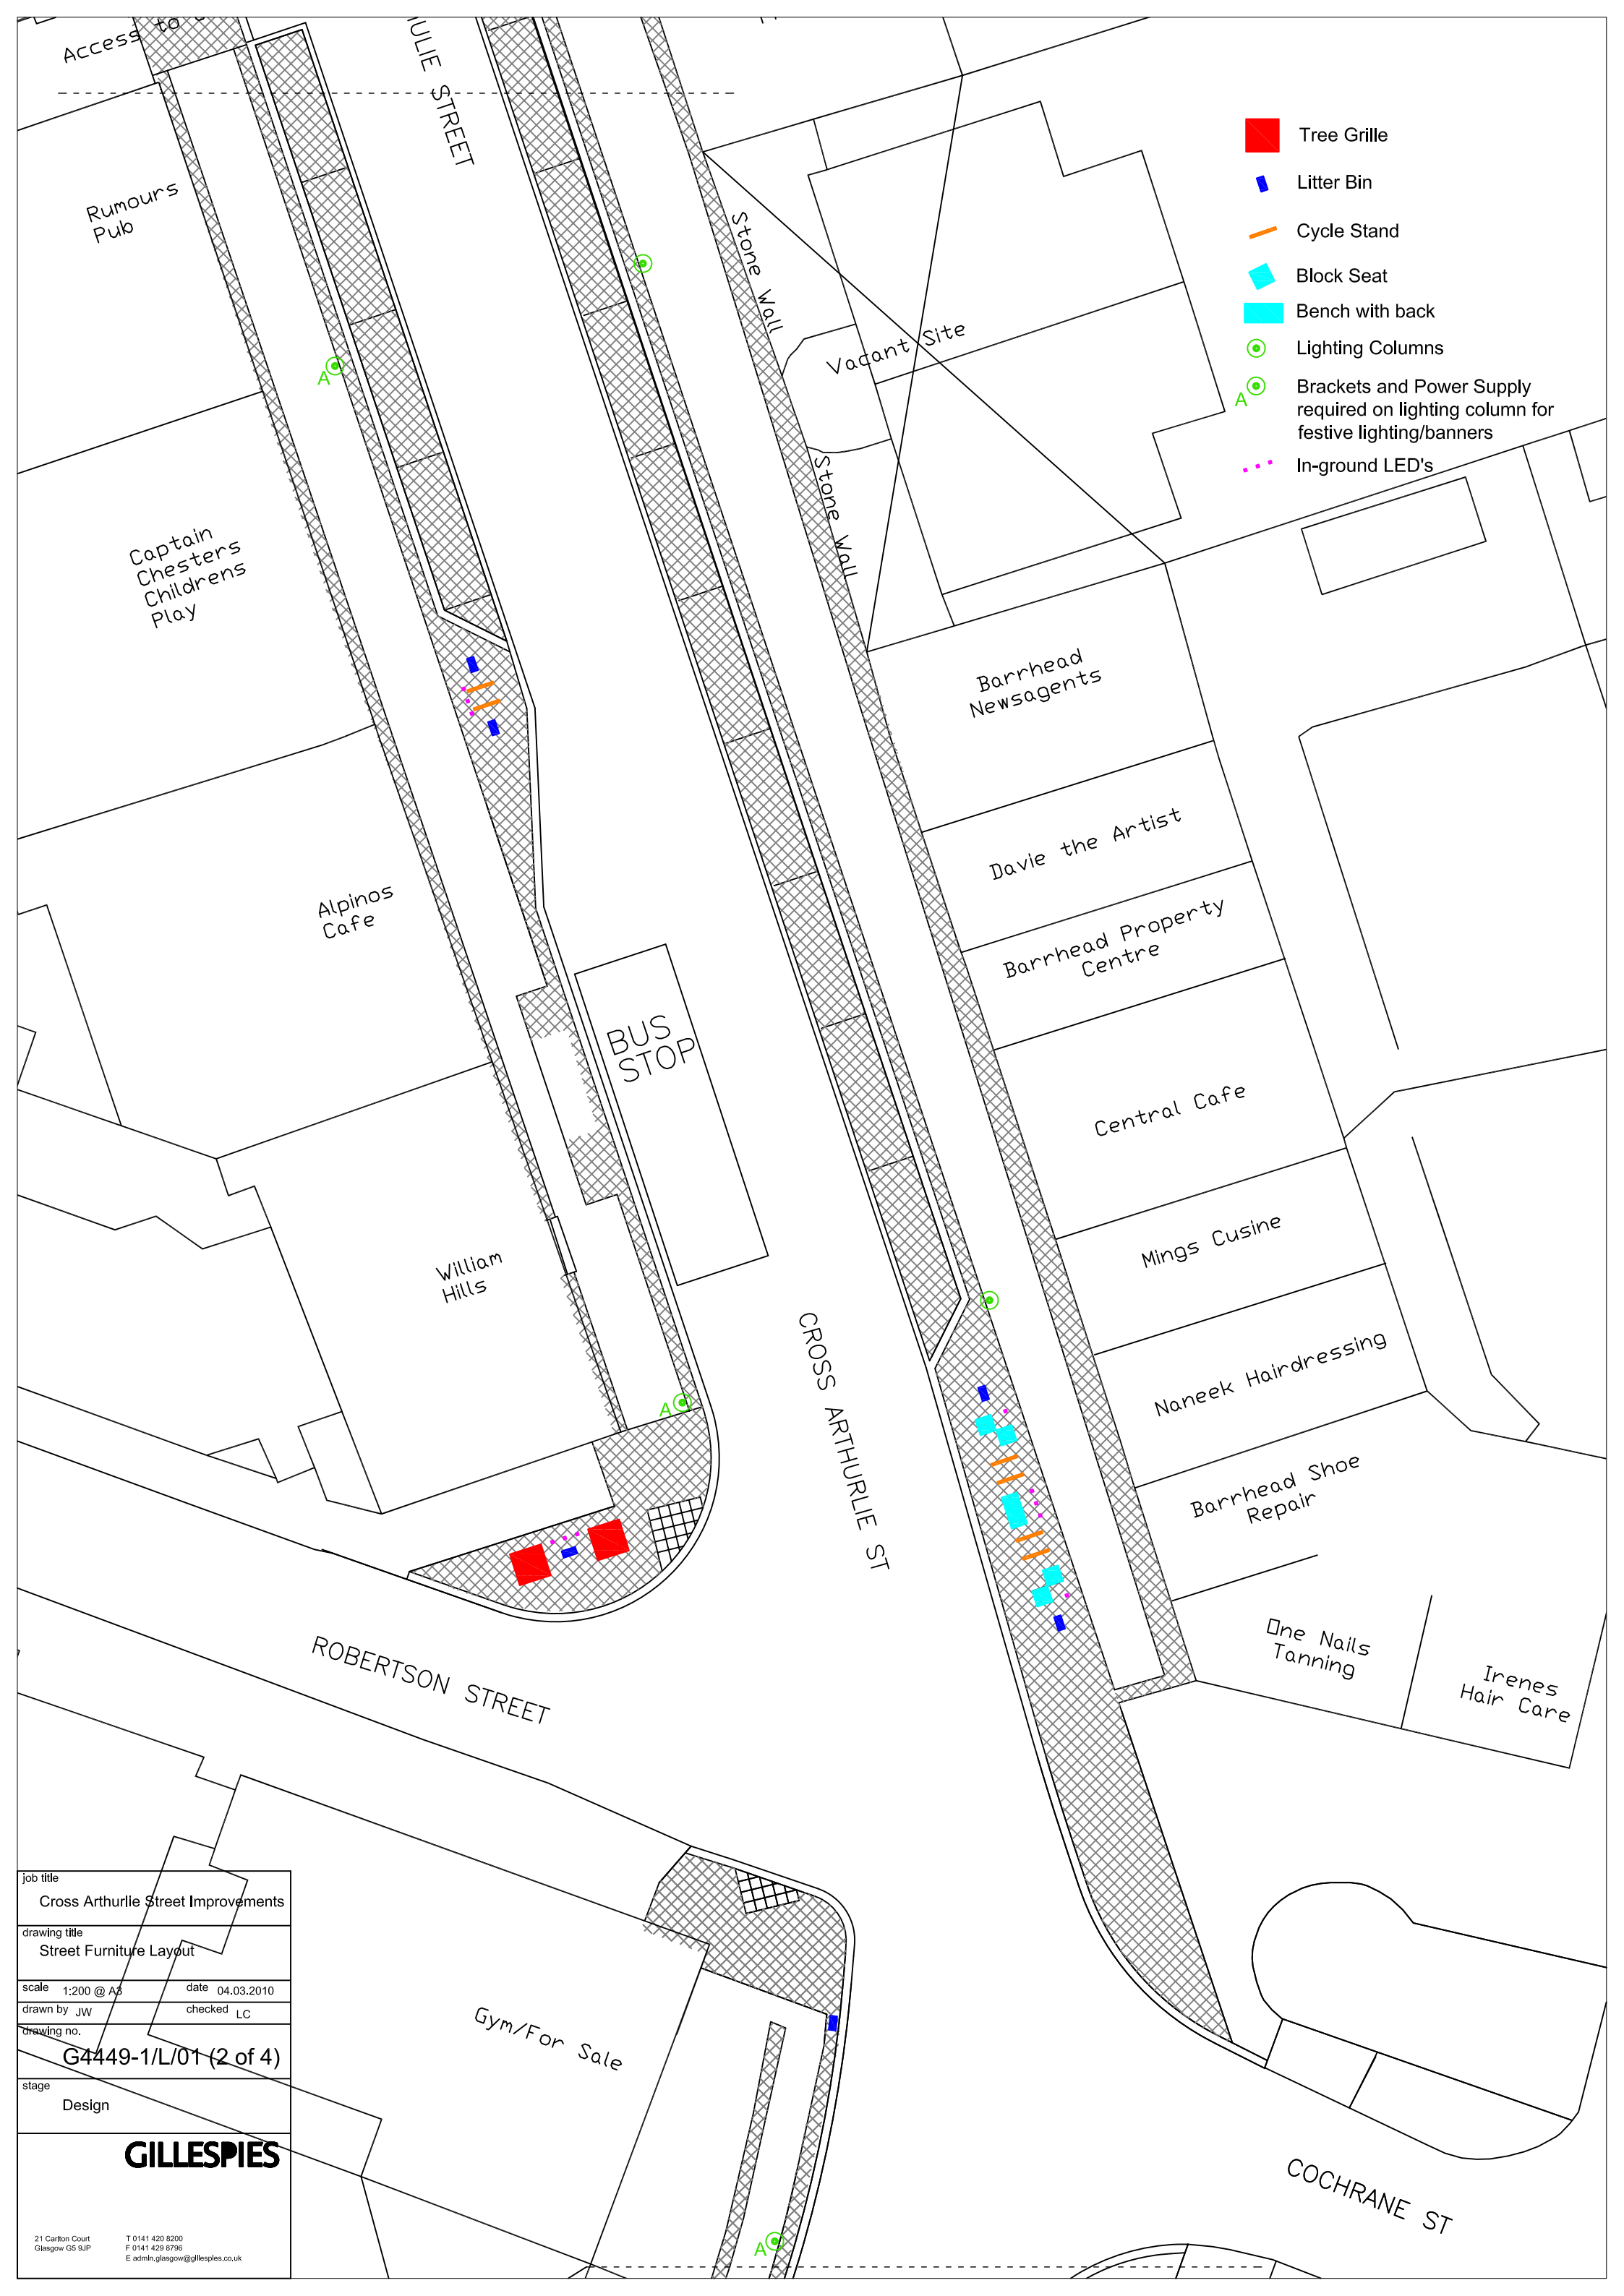

- Tree Grille
- Litter Bin
- Cycle Stand
- Block Seat
- Bench with back
- Lighting Columns
- Brackets and Power Supply required on lighting column for festive lighting/banners
- In-ground LED's


job title	
Cross Arthurlie Street Improvements	
drawing title	
Street Furniture Layout	
scale	date
1:200 @ A3	04.03.2010
drawn by	checked
JW	LC
drawing no.	
G4449-1/L/01 (2 of 4)	
stage	
Design	
<b>GILLESPIES</b>	
<small>21 Carlton Court Glasgow G5 9JP</small>	
<small>T 0141 420 8200 F 0141 429 8796 E adm@gh.glasgow@gillespies.co.uk</small>	

- Tree Grille
- Litter Bin
- Cycle Stand
- Block Seat
- Bench with back
- Lighting Columns
- Brackets and Power Supply required on lighting column for festive lighting/banners
- ⋯ In-ground LED's

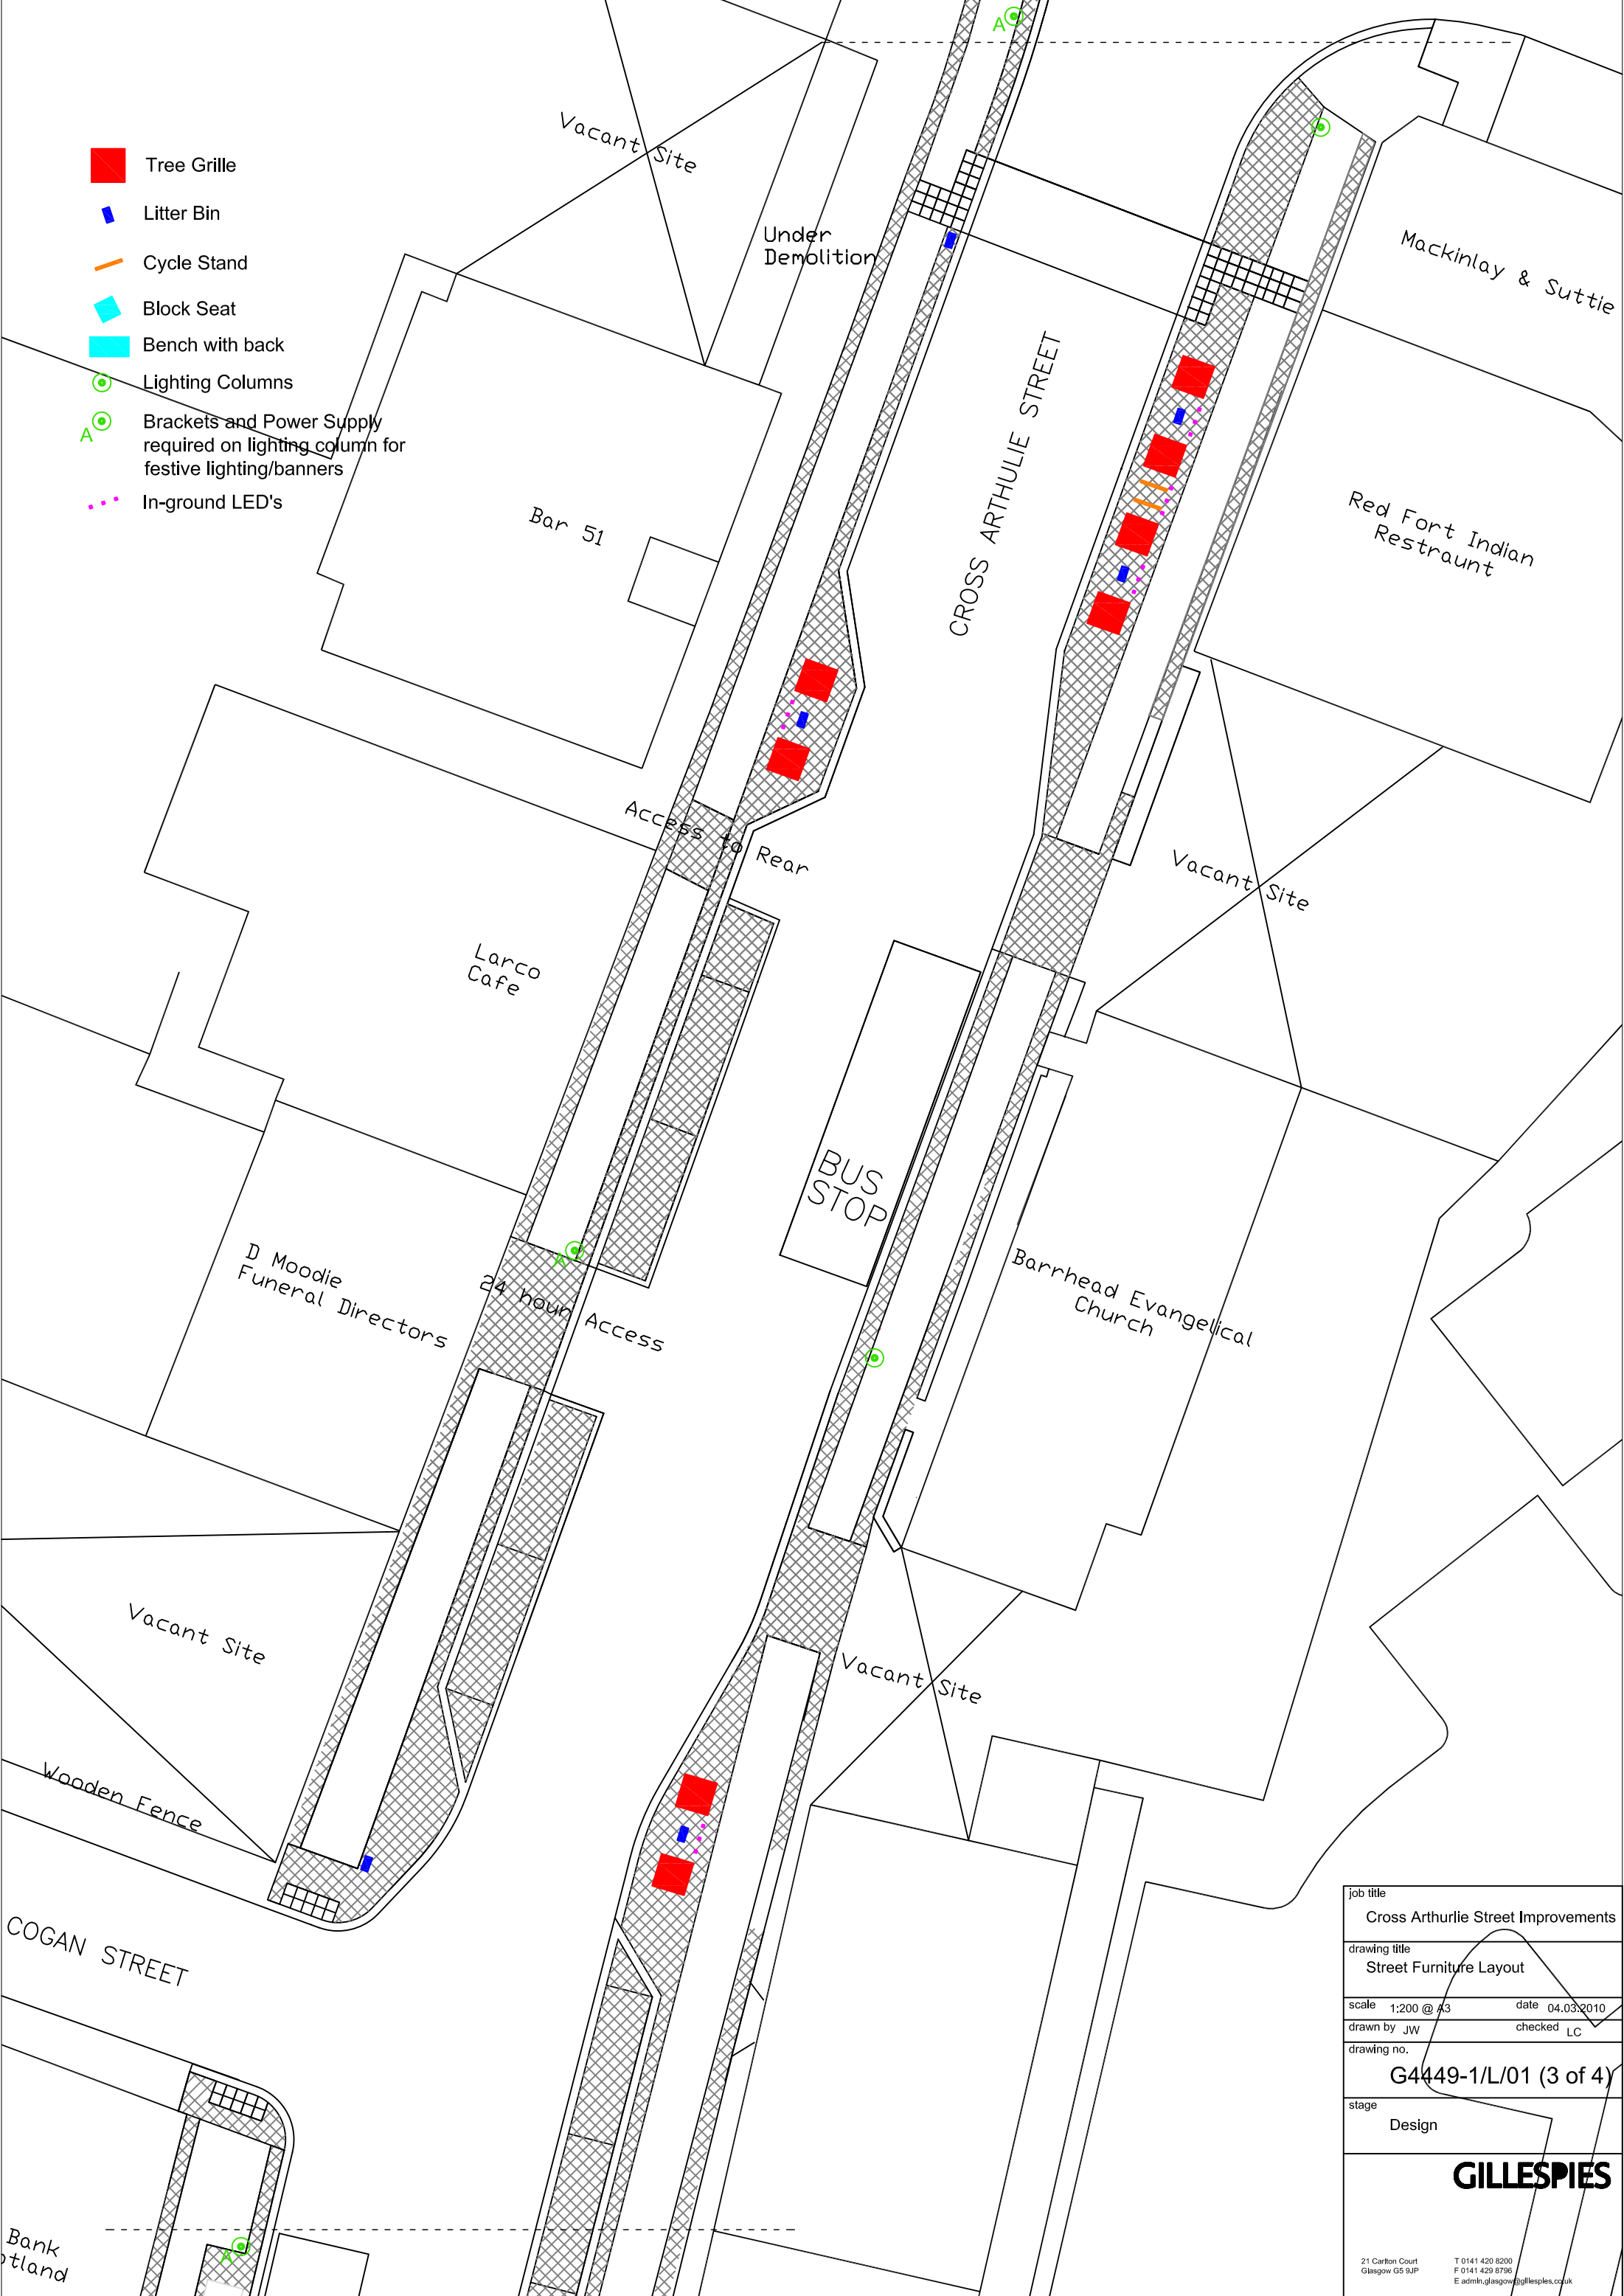

job title		Cross Arthurlie Street Improvements	
drawing title		Street Furniture Layout	
scale	1:200 @ A3	date	04.03.2010
drawn by	JW	checked	LC
drawing no.		G4449-1/L/01 (3 of 4)	
stage		Design	
<b>GILLESPIES</b>			
21 Carlton Court Glasgow G5 9JP		T 0141 420 8200 F 0141 429 8796 E adm@glasgow.gillespies.co.uk	

- Tree Grille
- Litter Bin
- Cycle Stand
- Block Seat
- Bench with back
- Lighting Columns
- Brackets and Power Supply required on lighting column for festive lighting/banners
- In-ground LED's

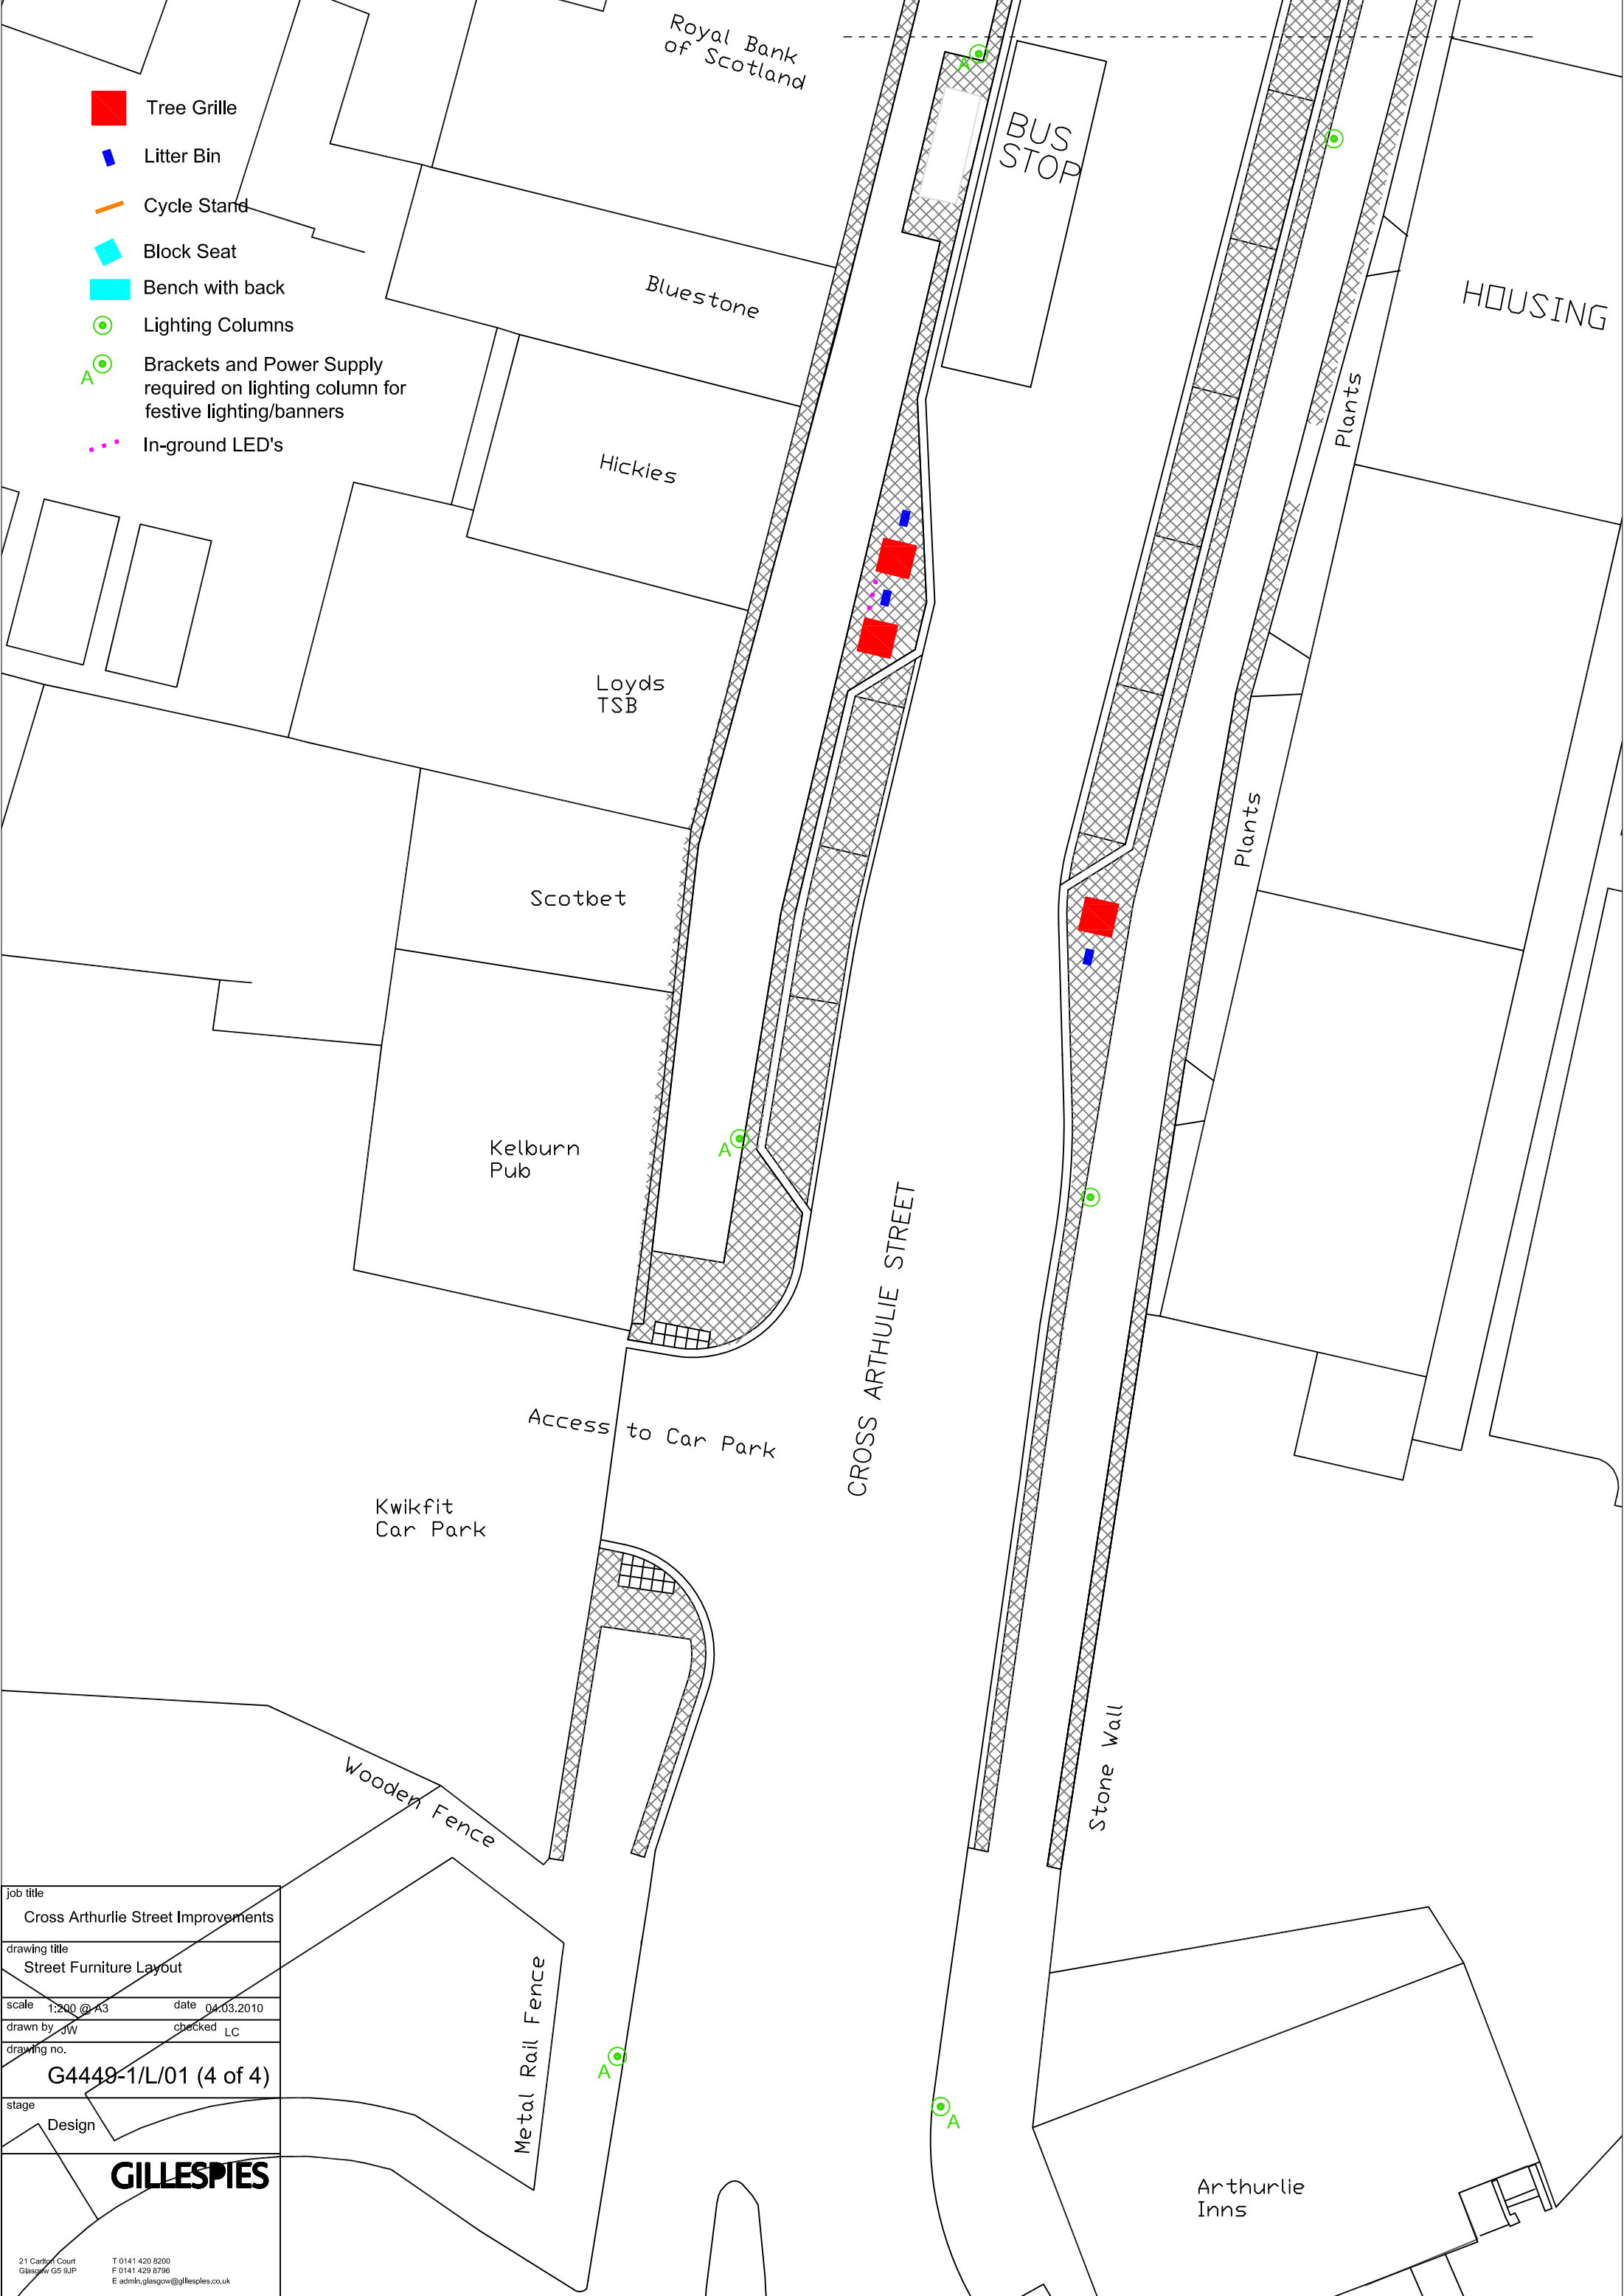

job title	
Cross Arthurlie Street Improvements	
drawing title	
Street Furniture Layout	
scale	date
1:200 @ A3	04.03.2010
drawn by	checked
JW	LC
drawing no.	
G4449-1/L/01 (4 of 4)	
stage	
Design	
<b>GILLESPIES</b>	
<small>21 Carlton Court Glasgow G5 9JP</small>	
<small>T 0141 420 8200 F 0141 429 8796 E admin.glasgow@gillespies.co.uk</small>	